

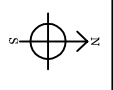
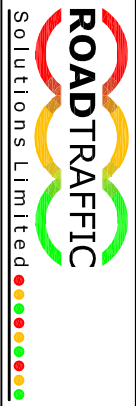


Phase: Site I.D.:
N/A **011-0130-3729/01**

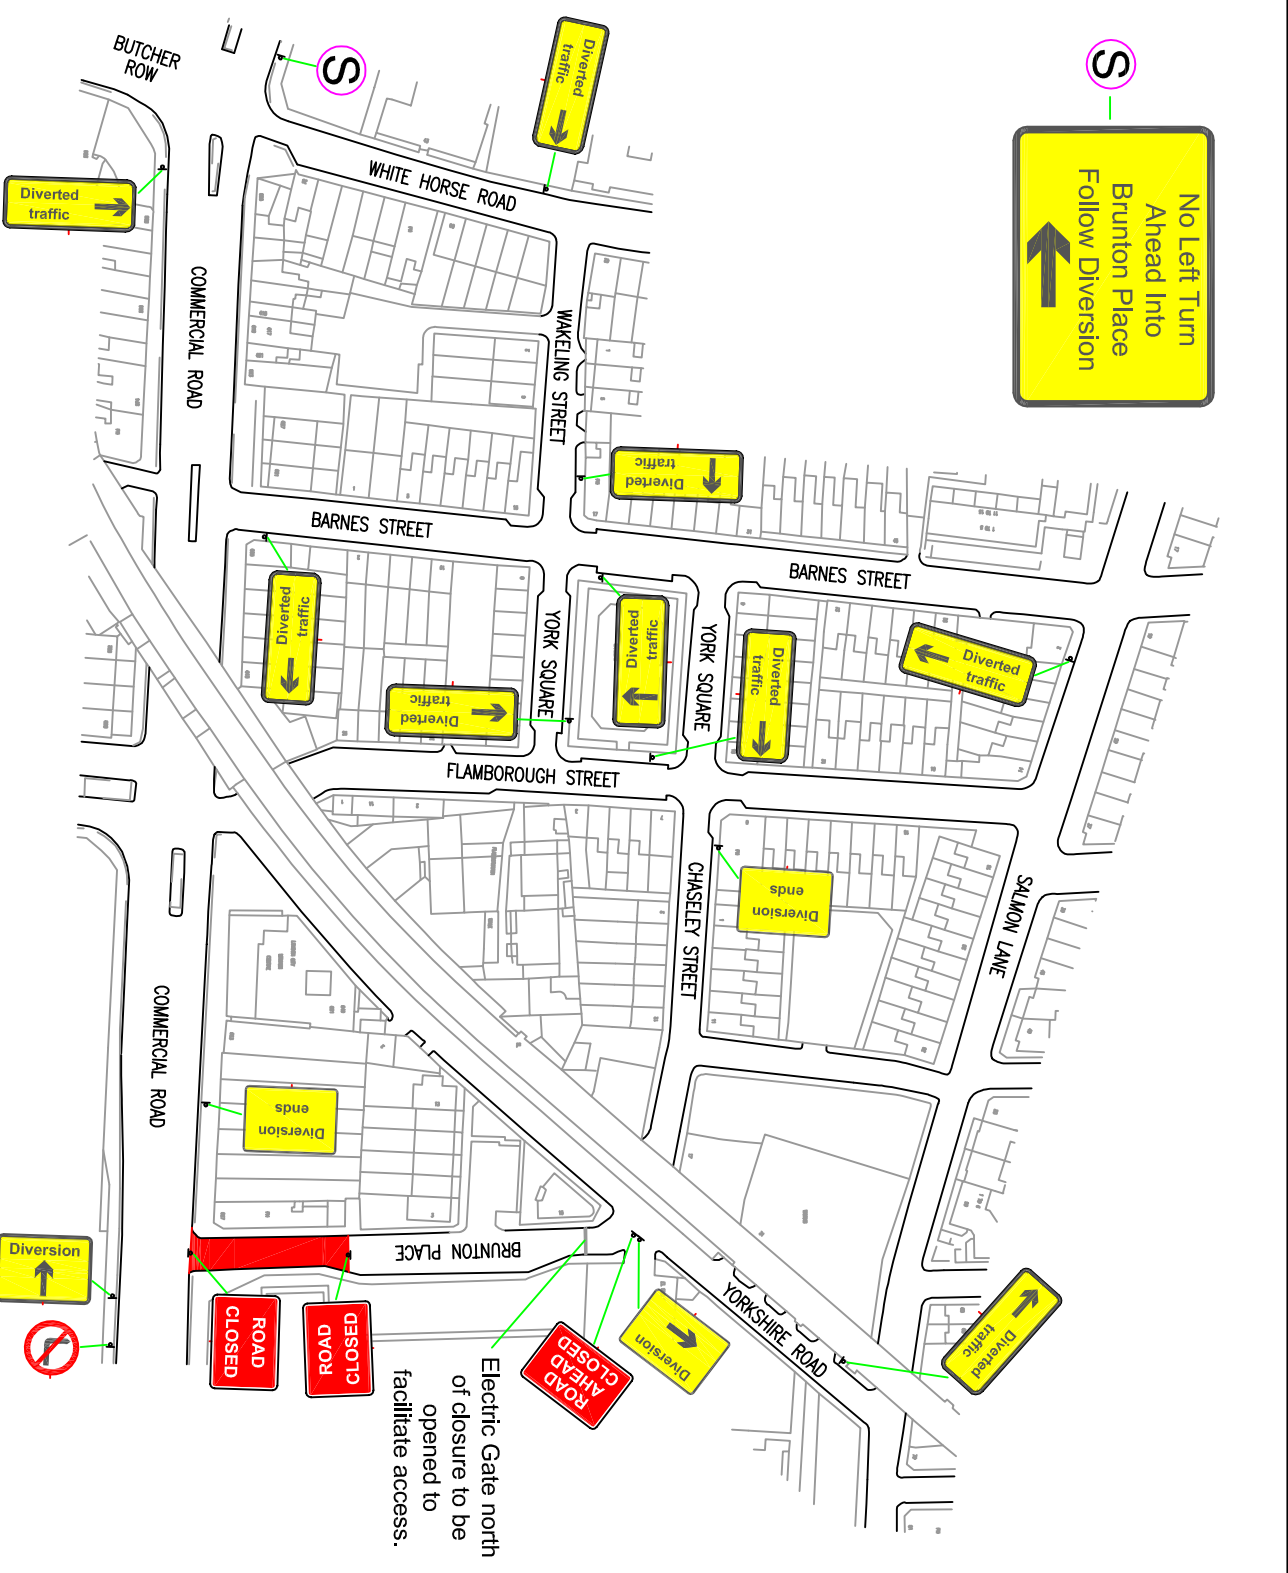

Site Details:
Road Closure & Diversion including x2 Special Legend Sign
 Working hours: 09:30 hrs - 15:00 hrs
 Electric Gate north of closure to be opened to facilitate access.
 x20m of Parking Bays to be Suspended.

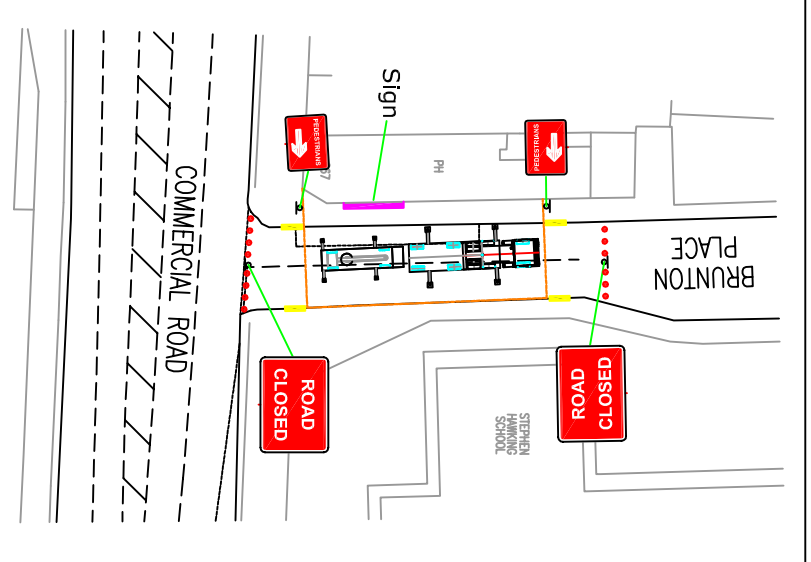

60 - 64 Oswald Road, Scunthorpe
 North Lincs, DN15 7PQ
 Telephone: 01724 848 246
 Facsimile: 01724 289 080
 E-mail: Sales@roadtrafficsolutions.com

Date	Issue
05.01.15	1

Client: Brunton Place jnc Commercial Road,
 Tower Hamlets, E14 7LW

Original Drawing Size: **A3**
 Drawn: L. Whorton
 Checked: N/A
 Signed:
 Traffic Management: Road Closure & Diversion
 Drawing No: **DM-CC0866**