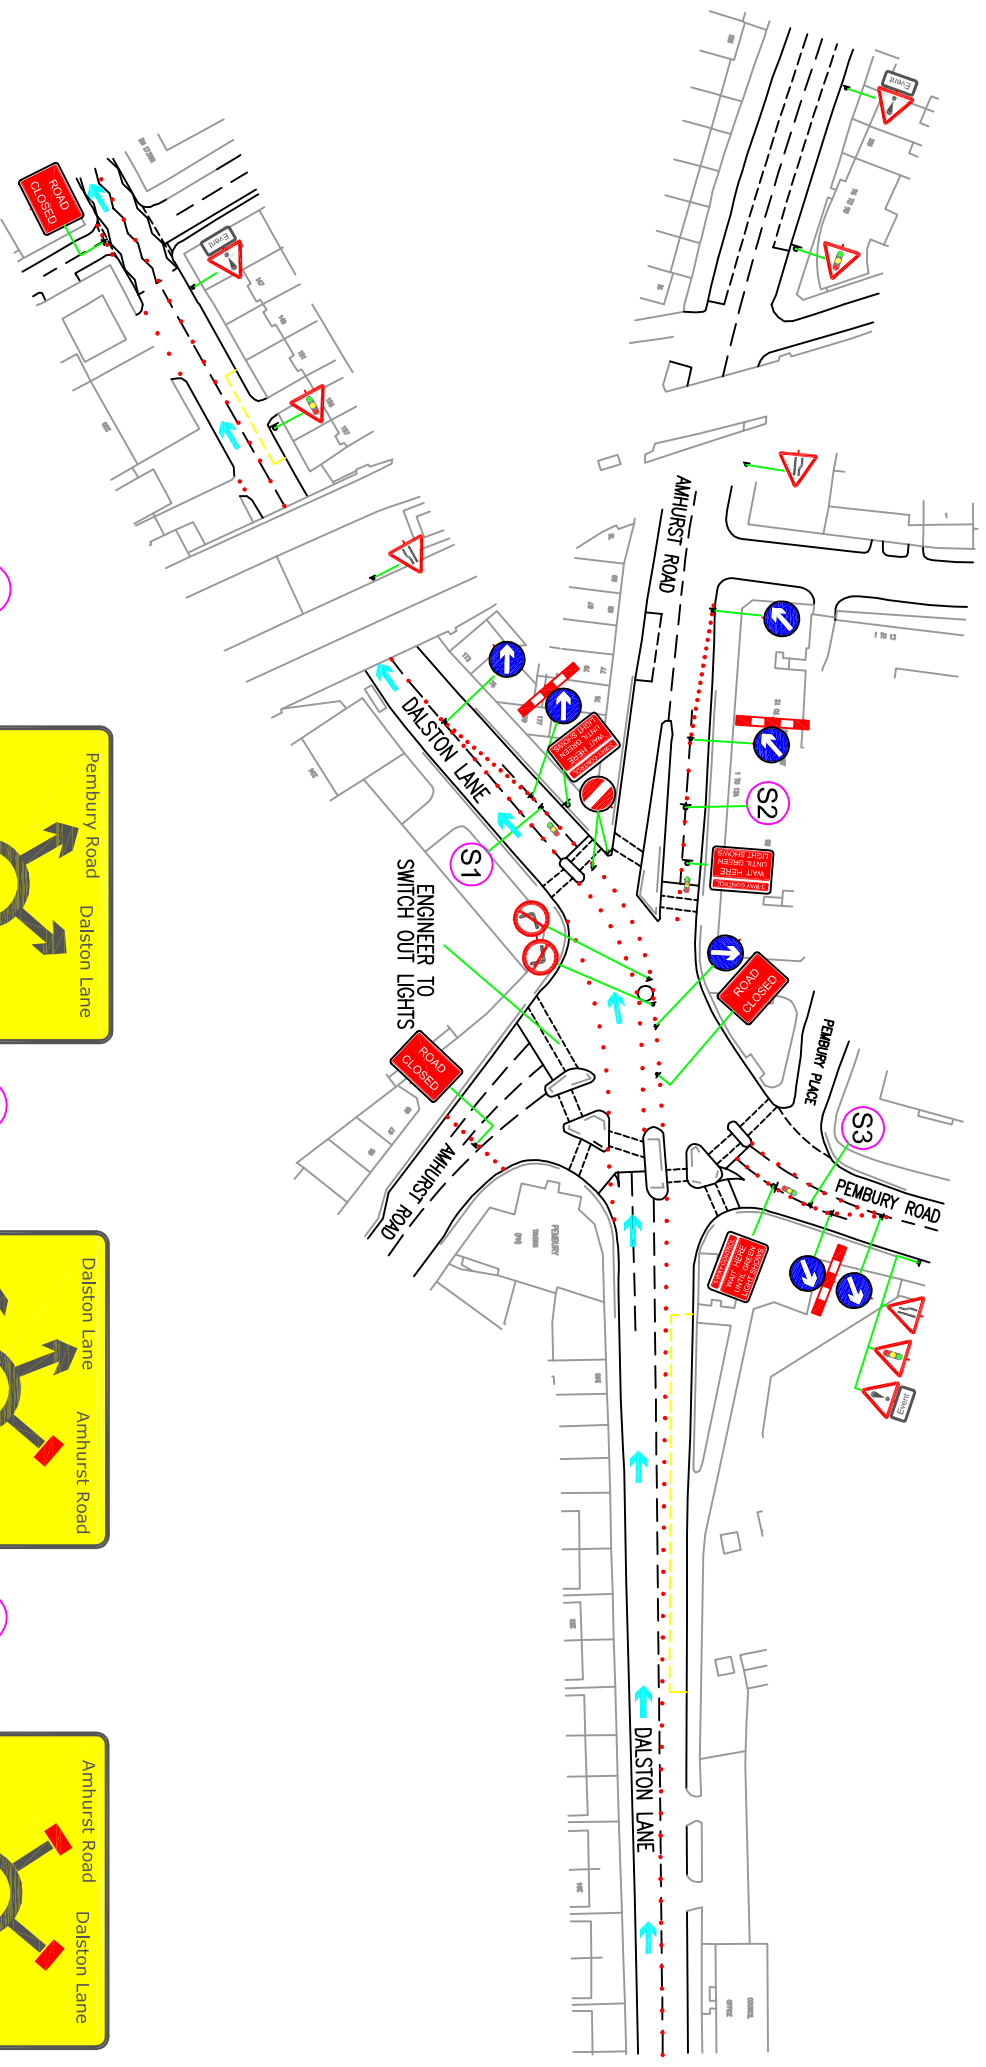

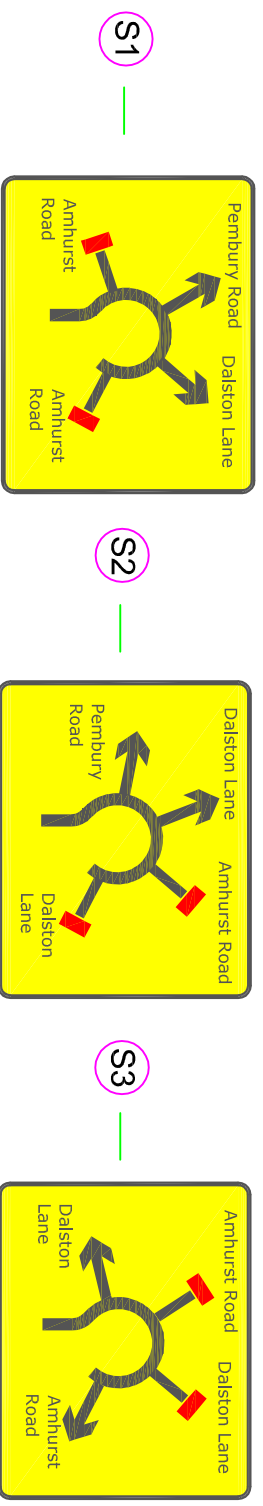


Detailed Drawing 4



 Parade Route



60 - 64 Oswald Road, Scunthorpe
 North Lincs, DN15 7PQ
 Telephone: 01724 848 246
 Facsimile: 01724 289 080
 E-mail: Sales@roadtrafficsolutions.com

Date	Issue
15.08.13	1
03.09.14	2

Client: Hackney One Carnival, Hackney

Original Drawing Size: A4

Drawn: L. Whorton
 Checked: D. Martin
 Drawing No: LW1508134
 Traffic Management: Event Management