







# Detailed Drawing: 29

## Notes

Event Movement 

Traffic Movement 

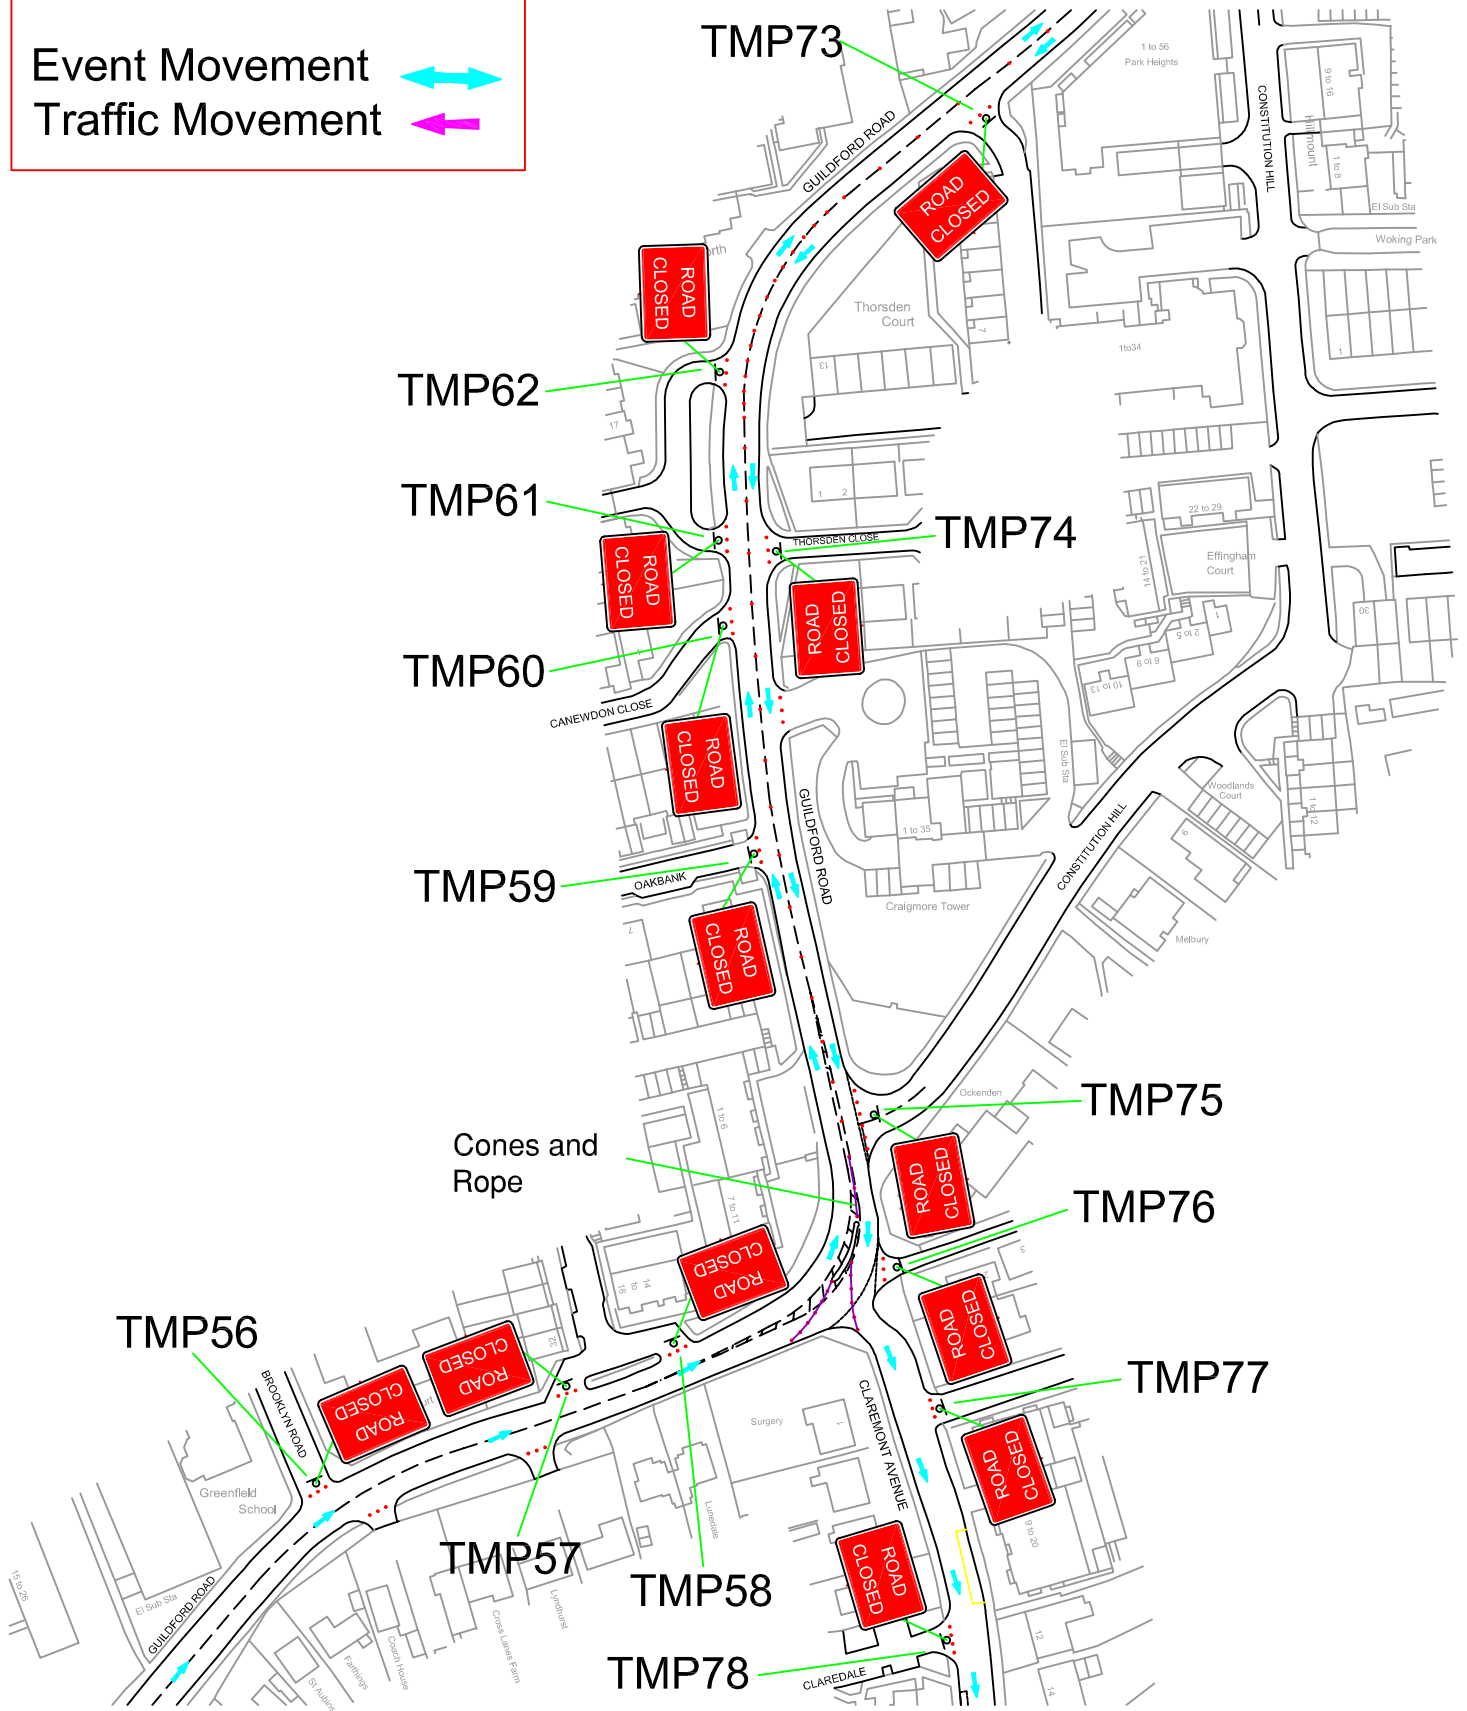

|  |  |                   |                    |                        |                      |
|--|--|-------------------|--------------------|------------------------|----------------------|
| Client:  | Event: Surrey Half Marathon  | Drawn: L. Whorton | Checked: D. Martin | Signed:                |                      |
|  | 60-64 Oswald Road,<br>Scunthorpe, North Lincs,<br>DN15 7PQ<br>Fax: 01724 847701<br>Tel: 01724 848246 | Date              | Issue              | Job No:<br>DM49354-6-0 | Drawing No:<br>L1035 |
|  |  | 11.12.13          | 3-WS               | Traffic Management:    | Event Management     |
|  |  | 11.02.14          | 4-DH               |                        |                      |